



COOL SPRINGS RANCH - PHASE TWO

585A

REPLAT OF TRACTS 10,11 AND 12, ARCHULETA MESA RANCH
LOCATED IN SECTIONS 4 AND 5, T32N, RIW
NMPM, ARCHULETA COUNTY, COLORADO

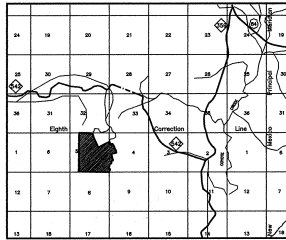


LOCATION MAP
NOT TO SCALE

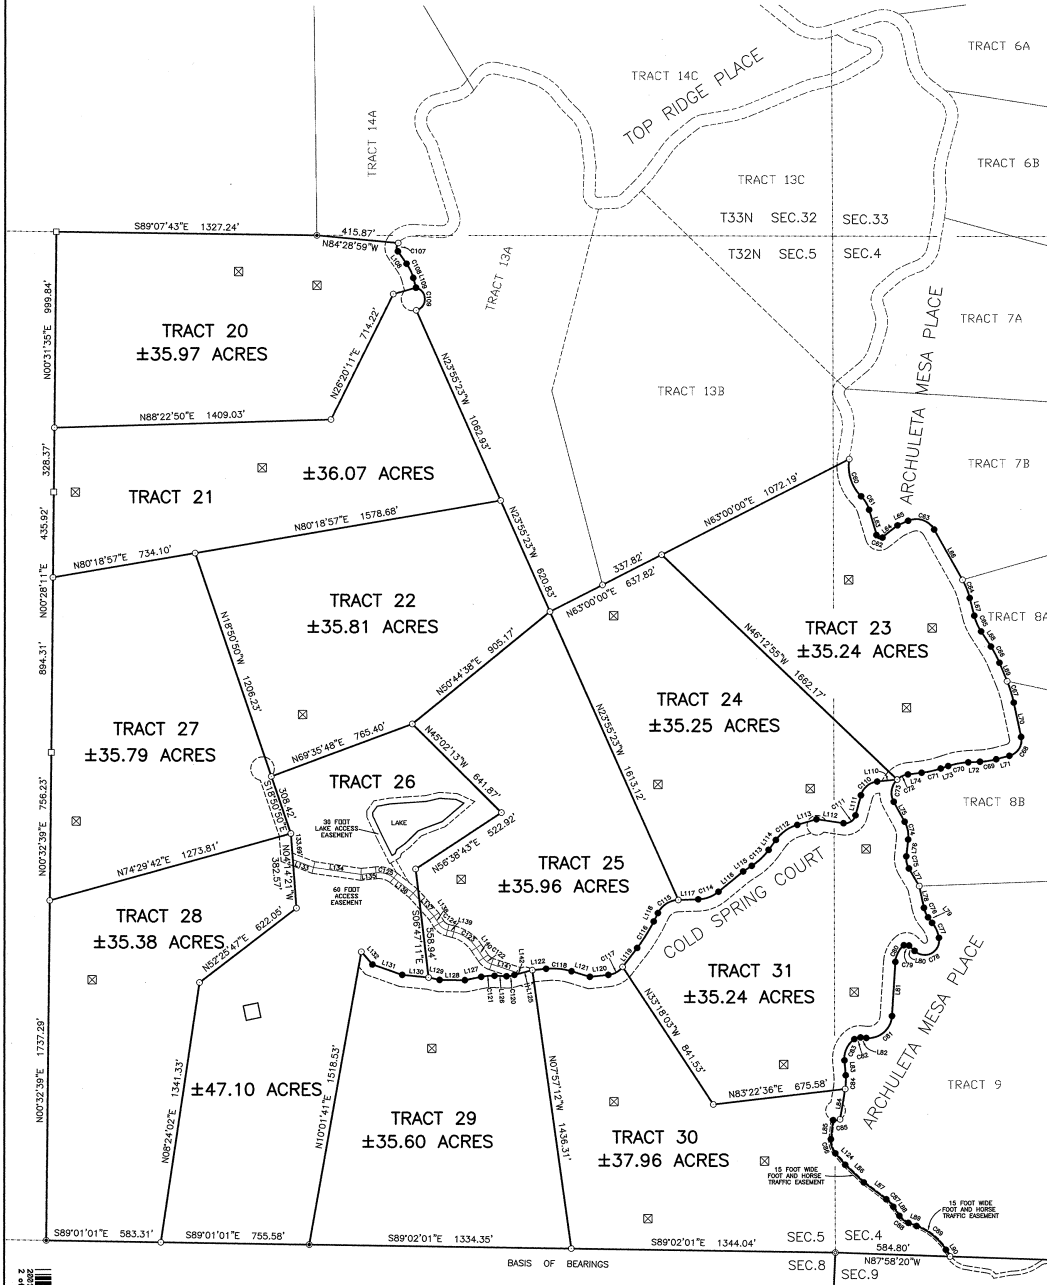

LINE	BEARING	DISTANCE
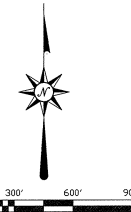

LEGEND:

NOTES:
 1) BEARINGS ARE BASED ON THE ASSUMPTION THAT THE SOUTH LINE OF THE SE1/4 OF SECTION 5, MONUMENTED AS SHOWN HEREON, BEARS N89°02'01"W - S89°02'01"E.
 2) THE EXTERIOR BOUNDARIES OF ARCHULETA MESA RANCH WERE SURVEYED AND MONUMENTED BY LEON W. SEEVERS PLS 23520, AS SHOWN ON HIS PLAT DATED MARCH 18, 1996.

NOTICE: According to Colorado law you MUST commence any legal action based upon any defect in this survey within three years after you first discover such defect. In no event may any action based upon any defect in this survey be commenced more than ten years from the date of the certification shown hereon.

REVISIONS		COOL SPRINGS RANCH - PHASE TWO A REPLAT OF ARCHULETA MESA RANCH ARCHULETA COUNTY, COLORADO	
08/11/00		SCALE: 1" = 300'	DRAWN BY: DPS
		DATE: 08/31/00	FILE: PD3003
		SURVEYED BY: DPS	
		PHOTOGRAPHED: 08/11/00	
		PHONE/FAX: (303) 264-5055	