


TRACT 27
±35.79 ACRES

TRACT 26

TRACT 28
±35.38 ACRES

±47.10 ACRES

TRACT 2
±35.60 ACRES

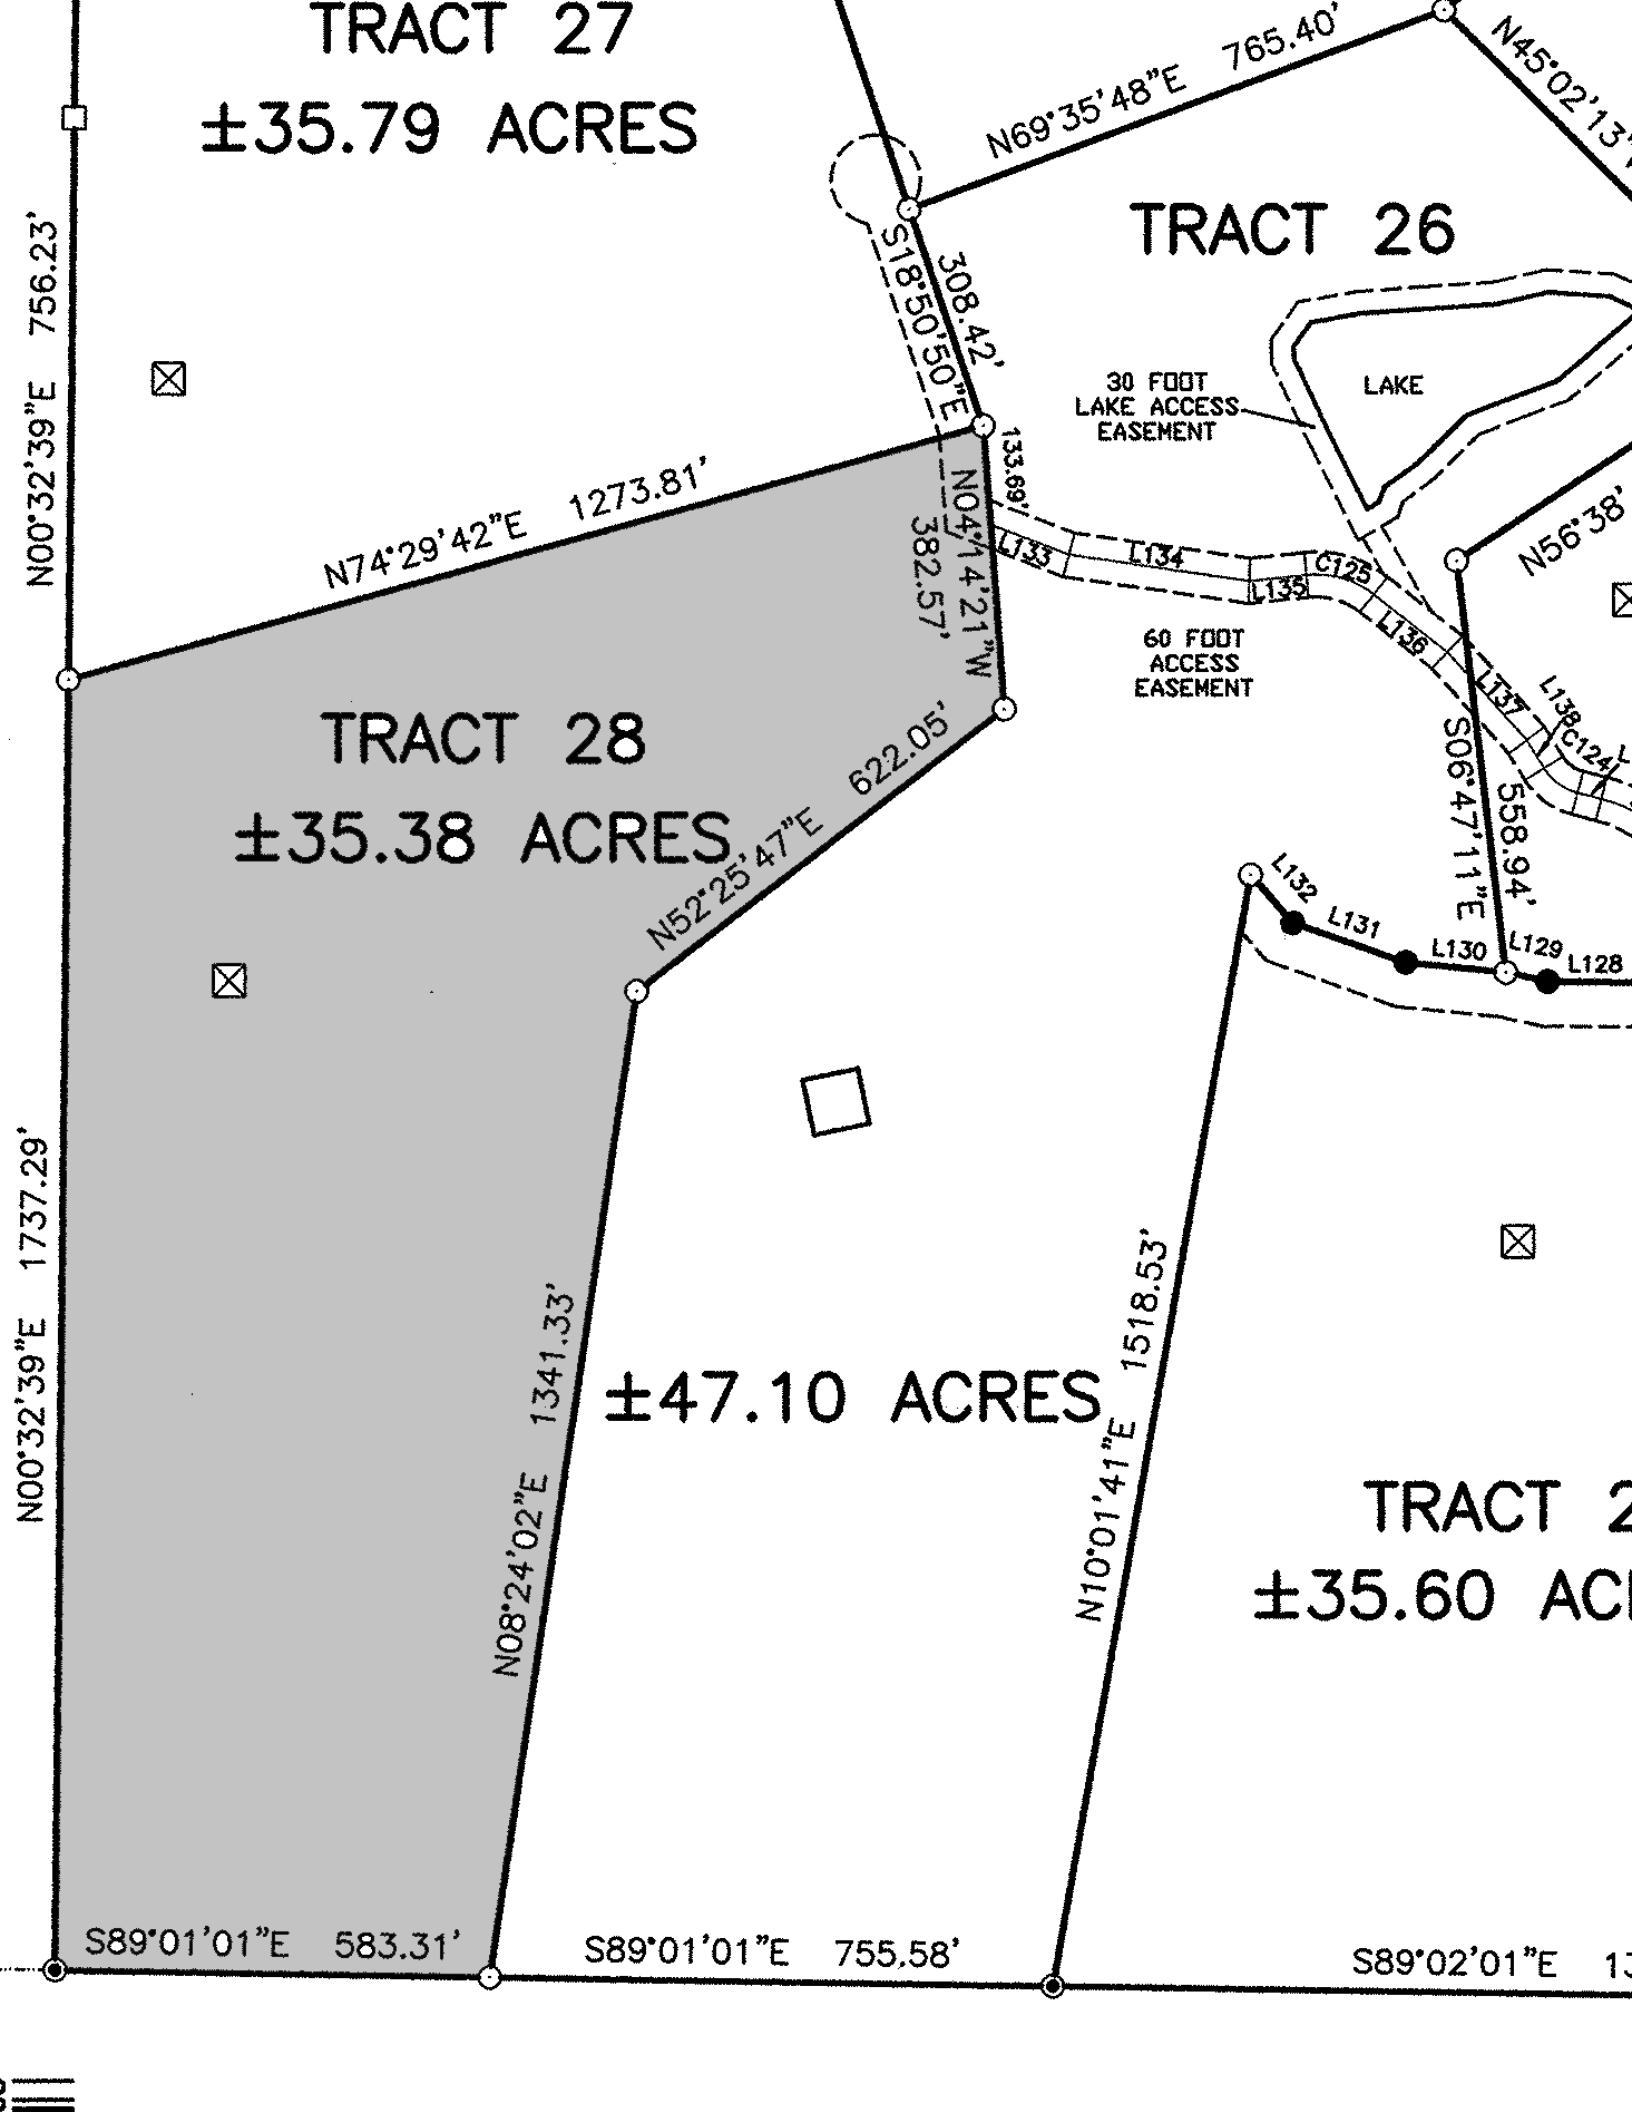

N00°32'39"E 756.23'

N00°32'39"E 1737.29'

N74°29'42"E 1273.81'

N69°35'48"E 765.40'

N45°02'13"E

S118°50'50"E 308.42'
N04°14'21"W 382.57'

30 FOOT LAKE ACCESS EASEMENT

60 FOOT ACCESS EASEMENT

N52°25'47"E 622.05'

N08°24'02"E 1341.33'

N10°01'41"E 1518.53'

S89°01'01"E 583.31'

S89°01'01"E 755.58'

S89°02'01"E

N56°38'

S06°47'11"E 558.94'

L132 L131 L130 L129 L128

L133 L134 L135 C125 L136 L137 L138 C124

LAKE